
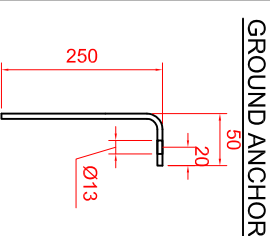


SPECIFICATION :
 Ø12 Solid Bar Infill
 40x10 Flat Top & Bottom Rail
 50x50x2.5 Box Section Posts

Bowtop

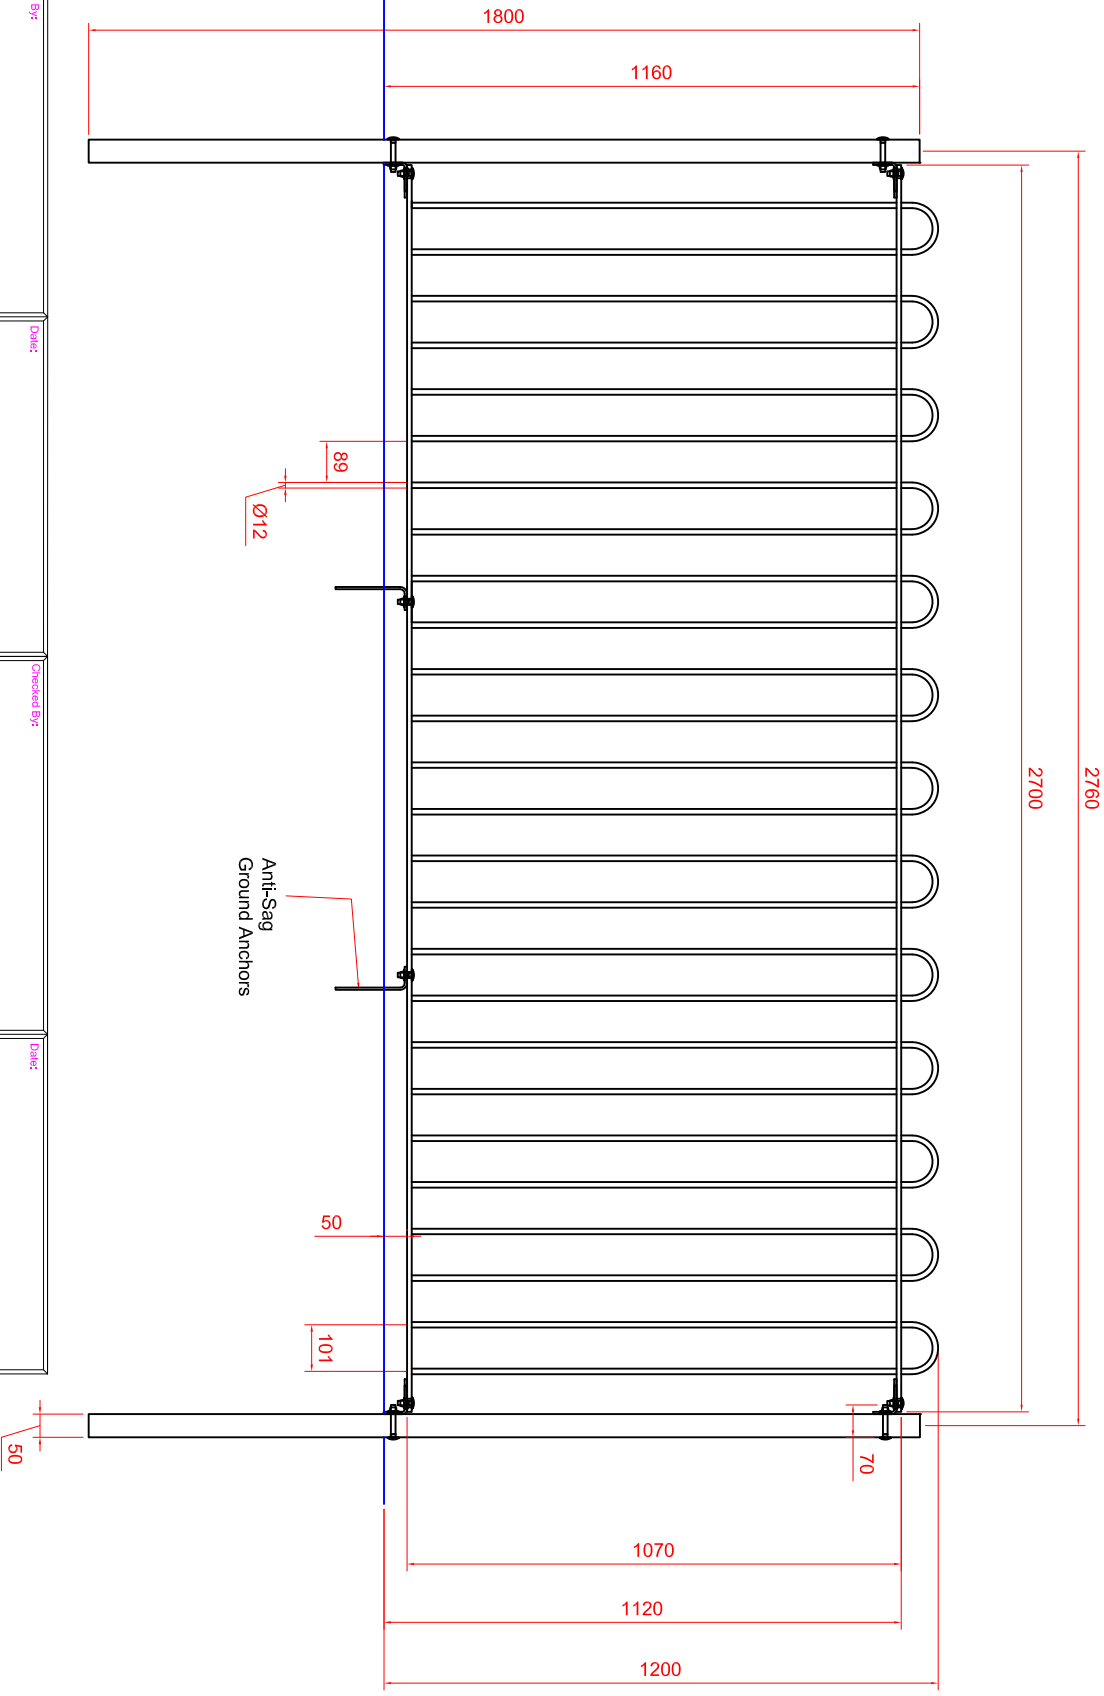

GROUND ANCHOR
 2 No. REQ'D
 PER BOW TOP PANEL
 Ground anchors to be made from off cuts of rails. These are to be kept until there are enough to send a batch to galv.

Fabricated By: _____ Date: _____
 Checked By: _____ Date: _____

XXXXXXXXXX
 XXXXXXXX
 XXXXX #G.A.1
 XXXXX

DO NOT SCALE


GALVANISED + PPC RAL XXXX XXXX
 BOW/01B1

