




BAY DETAIL

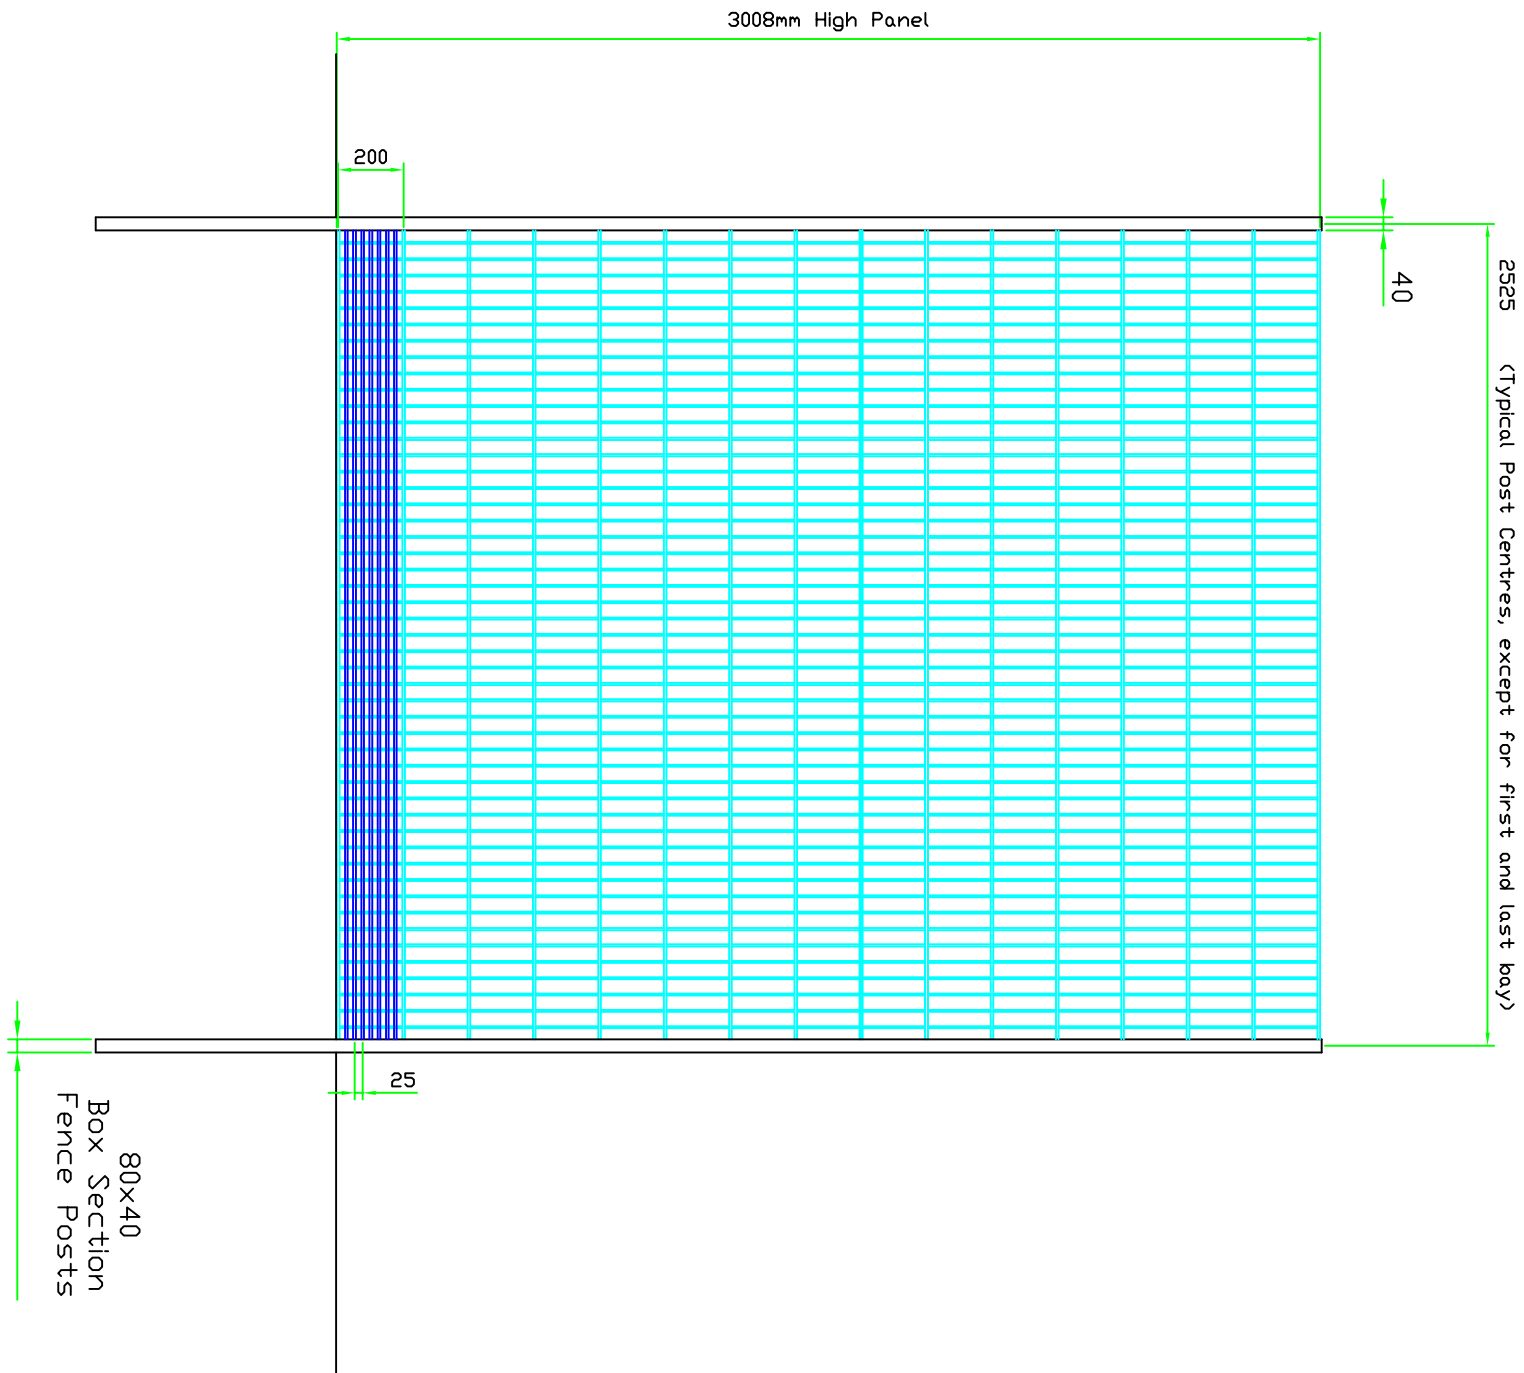

SIDE ELEVATION

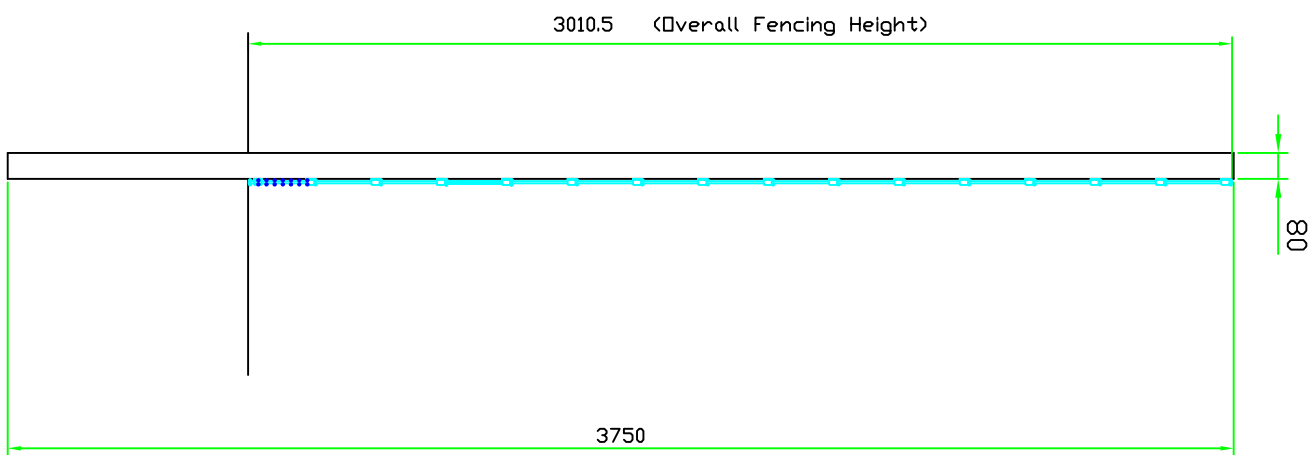

Fabricated By: \_\_\_\_\_ Date: \_\_\_\_\_ Checked By: \_\_\_\_\_ Date: \_\_\_\_\_



**ZAUN**  
SPORTS & PERIMETER FENCING

Design and Head Office, Steel Drive,  
Wolverhampton, WV10 9ED.

E-mail : alex.thomson@zaun.co.uk  
: adam.christie@zaun.co.uk

Tel : (01902) 796699  
Fax : (01902) 796698 / 737377

CUSTOMER	XXXXXX
REF / SITE	XXXXX
DESCRIPTION	HOCKEY MESH BAY ARRANGEMENT
FILE NO	XXXIX # G.A.1
scale	N/A
drawn	XXXX
date	XXXX
skhd	>

**DO NOT SCALE**  
ALL DIMENSIONS ARE TO BE CHECKED ON SITE WITH ALLOWANCES FOR VARIATIONS DUE TO NORMAL MANUFACTURING TOLERANCES.  
DRAWING ERRORS OR OMISSIONS ARE TO BE REPORTED AND CHECKED WITH DESIGN OFFICE.  
NONE OF THE WORK CONTENT SHOWN IN THIS DRAWING FOR ANY COMPANY MAY PROCEED UNTIL APPROVED COPIES ARE DISTRIBUTED AND CLEARLY MARKED "ISSUED FOR CONSTRUCTION".  
THIS DRAWING IS COPYRIGHT AND NO PORTION SHOULD BE COPIED OR REPRODUCED WITHOUT THE CONSENT OF ZAUN LIMITED.

No.	revision	date	by	check by
[A]	>	>	>	>
[B]	>	>	>	>
[C]	>	>	>	>
[D]	>	>	>	>
[E]	>	>	>	>
[F]	>	>	>	>

FINISH : GALVANISED + PPC RALXXXX XXXXX

LIB FILE PAN/BAY / 03