

Handrail T-Clamp
(Supplied in 2No. Pieces
c/w Nuts & Cap Screw)

**TYPICAL HANDRAIL BAY DETAIL
FOR 1200 HIGH**

2525

2500 (Overall Length of Ø60.3 Handrail Section)

Ø60.3
Handrail

1005 Sports Clamp Bar

CAPPING STRIP TO BE
FITTED TO TOP OF
PANEL TO COVER
SPIKES

G/L


60x60
Box Section
Post

1030 DUO8 Panel
1190

1160

1800 (O/All Length of 60x60 Post)

SIDE ELEVATION

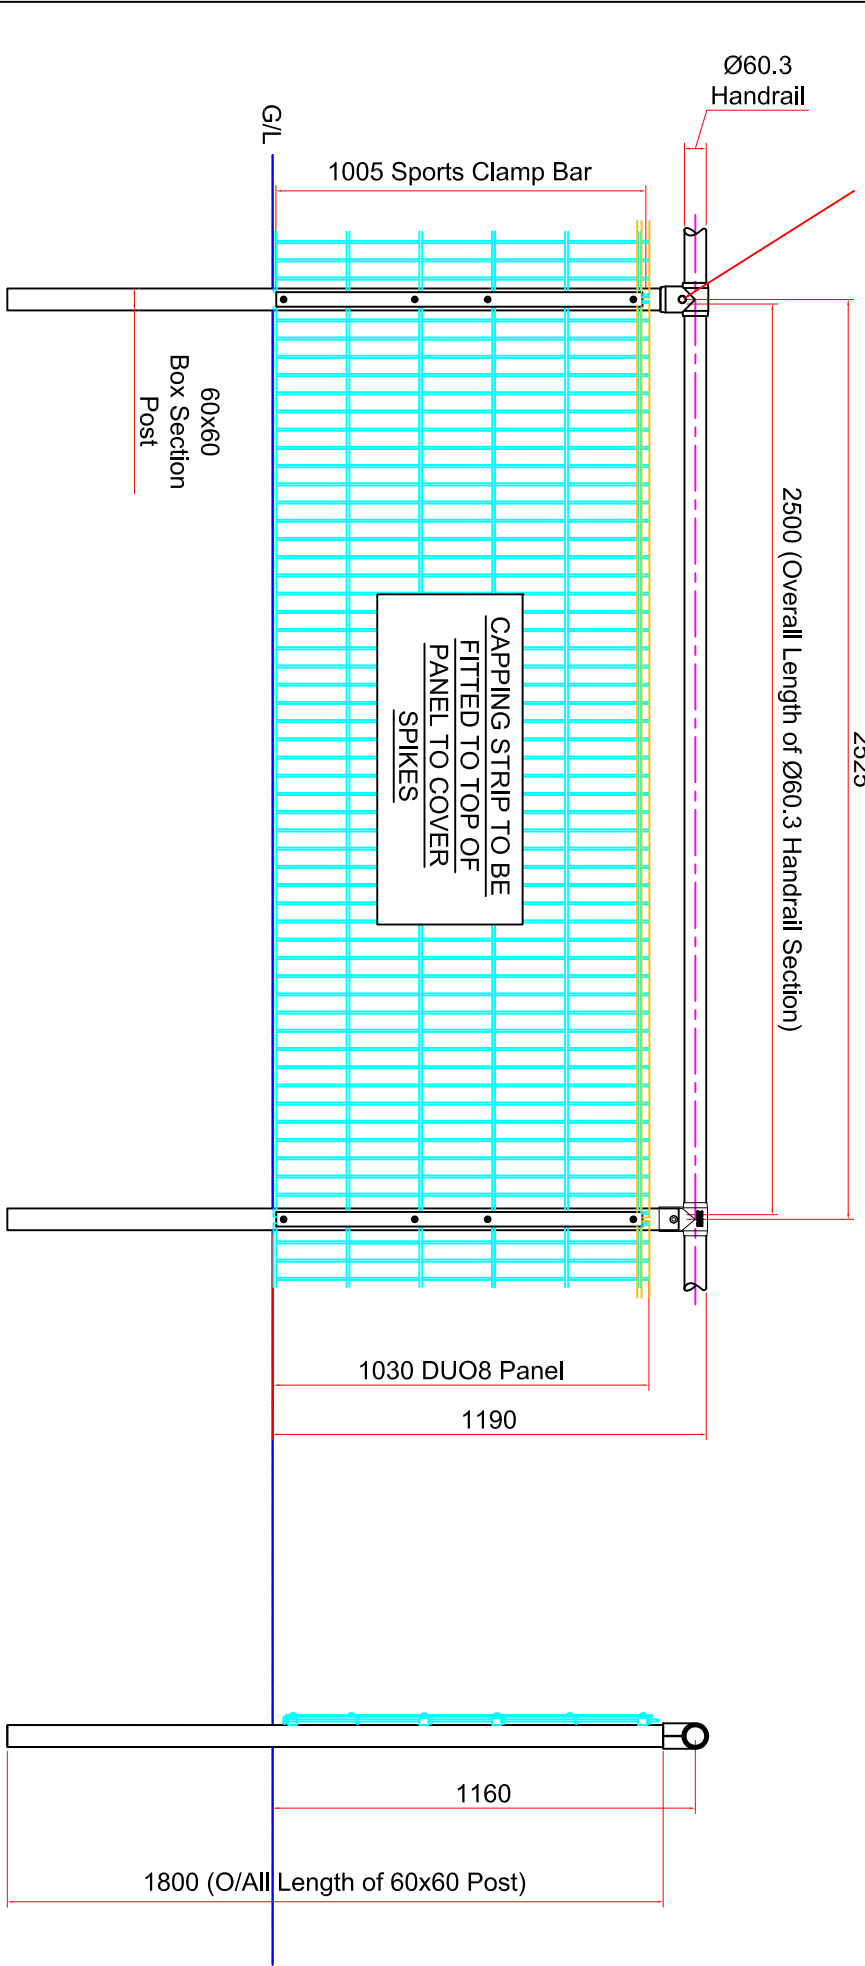

Design and Head Office, Steel Drive,
Widewater, WY10 3ED.
E-mail : alex.johnson@zaun.co.uk
: adam.christie@zaun.co.uk
Tel : (01902) 798699
Fax : (01902) 798698 / 79377

FABRICATED BY	DATE	CHECKED BY	DATE
XXXXXXXXXX			

PROJECT NO	XXXXXX	PROJECT DESCRIPTION	SPECTATOR RAIL FENCING GENERAL ARRANGEMENT
DATE	XXXX # G.A.1	ISSUE	AEC XXXX
DATE		ISSUE	12-08-08 XXXX

DO NOT SCALE
All dimensions are to be checked on site to match drawings. It is the contractor's responsibility to ensure that the work shown on the drawings is carried out in accordance with the specifications and standards. THIS DRAWING IS COPYRIGHT AND NO REPRODUCTION WITHOUT THE CONSENT OF ZAUN LIMITED

Rev	Description	Issued	Checked	Date
(A)		X		XXXXXX
(B)		X		XXXXXX
(C)		X		XXXXXX
(D)		X		XXXXXX
(E)		X		XXXXXX
(F)		X		XXXXXX
(G)		X		XXXXXX
(H)		X		XXXXXX
(I)		X		XXXXXX
(J)		X		XXXXXX

Material: GALVANISED + PFC RALXXXXXX