



ZARIBA PANEL

©Zaun Limited 2004

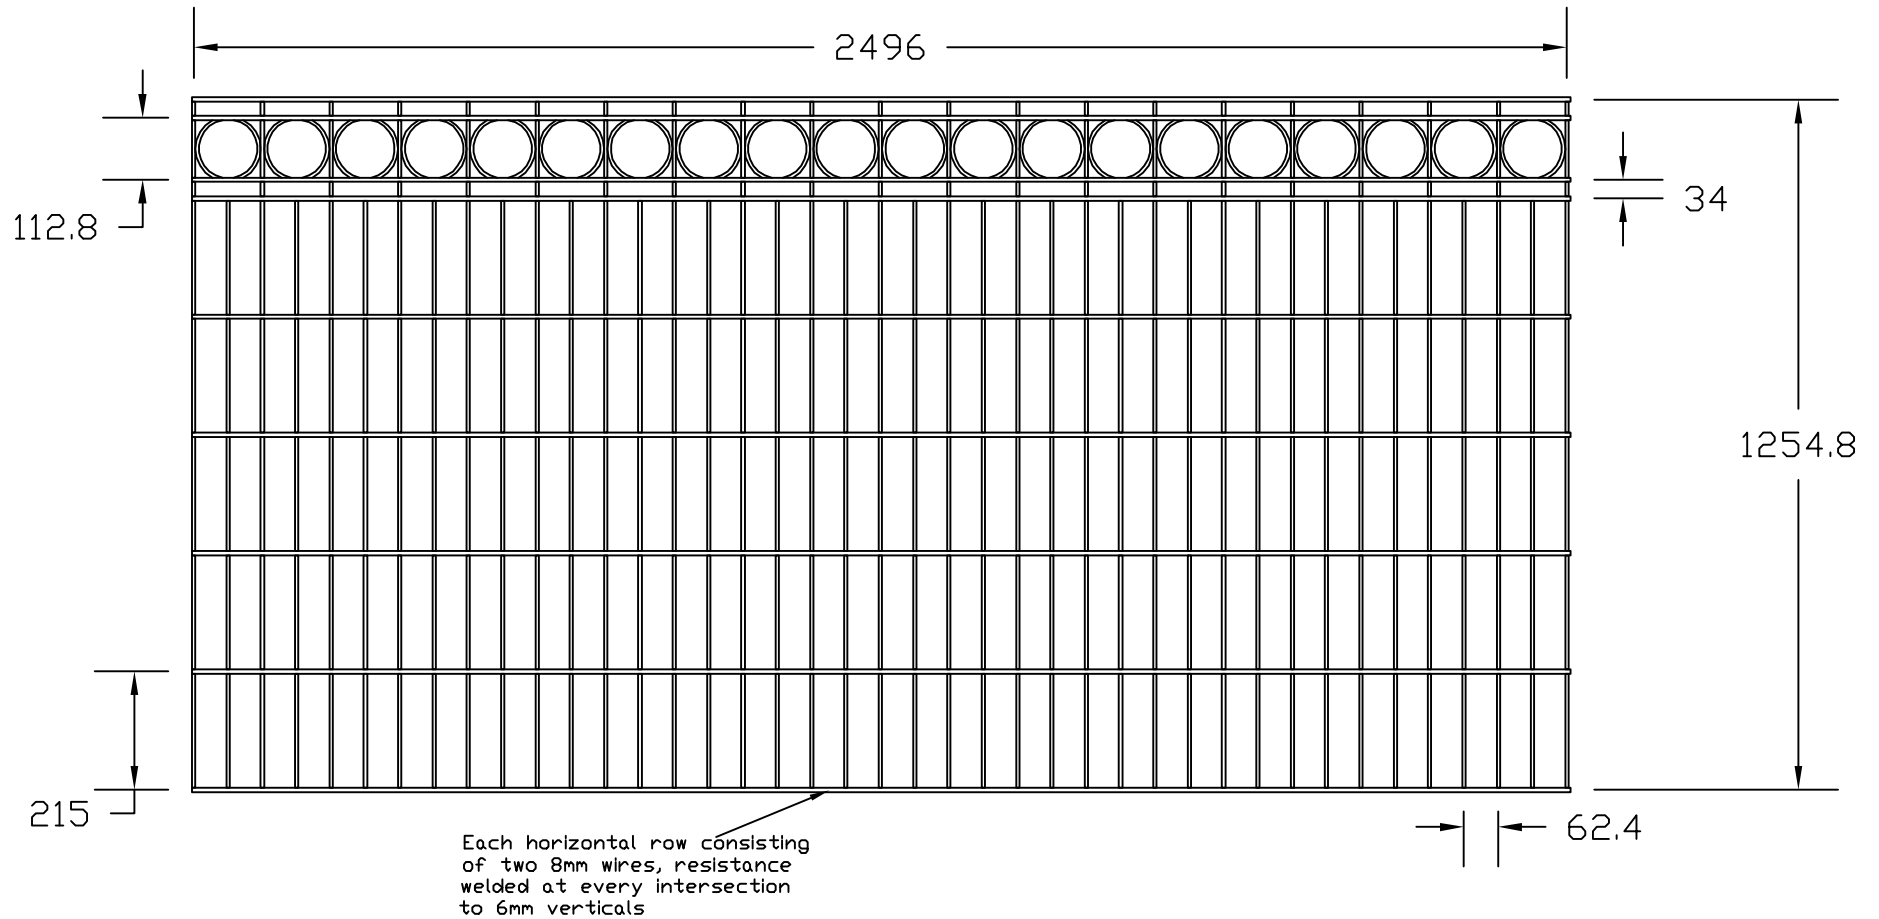

Each horizontal row consisting of two 8mm wires, resistance welded at every intersection to 6mm verticals

Panels manufactured from pre-galvanised wire

Customer www.zaun.co.uk		Drawing No.	
Project / Site ZARIBA PANEL		Revision : 0RG	
	Zaun Limited Steel Drive Wolverhampton West Midlands WV10 9ED	Date 9/6/04	Drawn By PP
	Tel : 01902 796 699 Fax : 01902 796 698	Finish	